
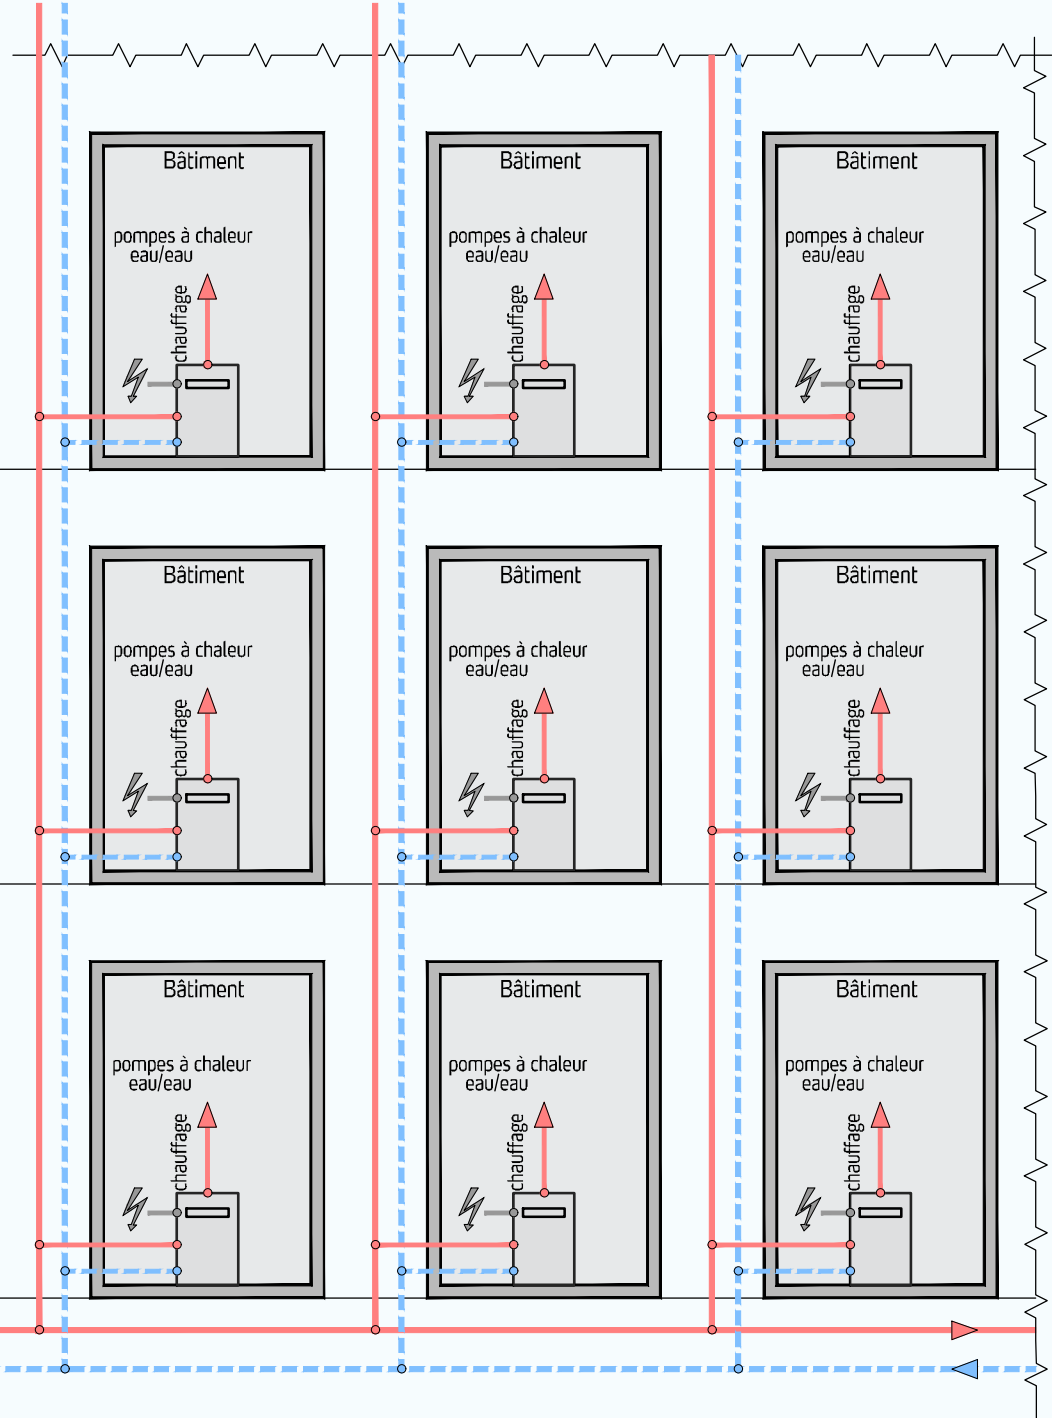


SIDERO - Beringen/Mersch

Zamid

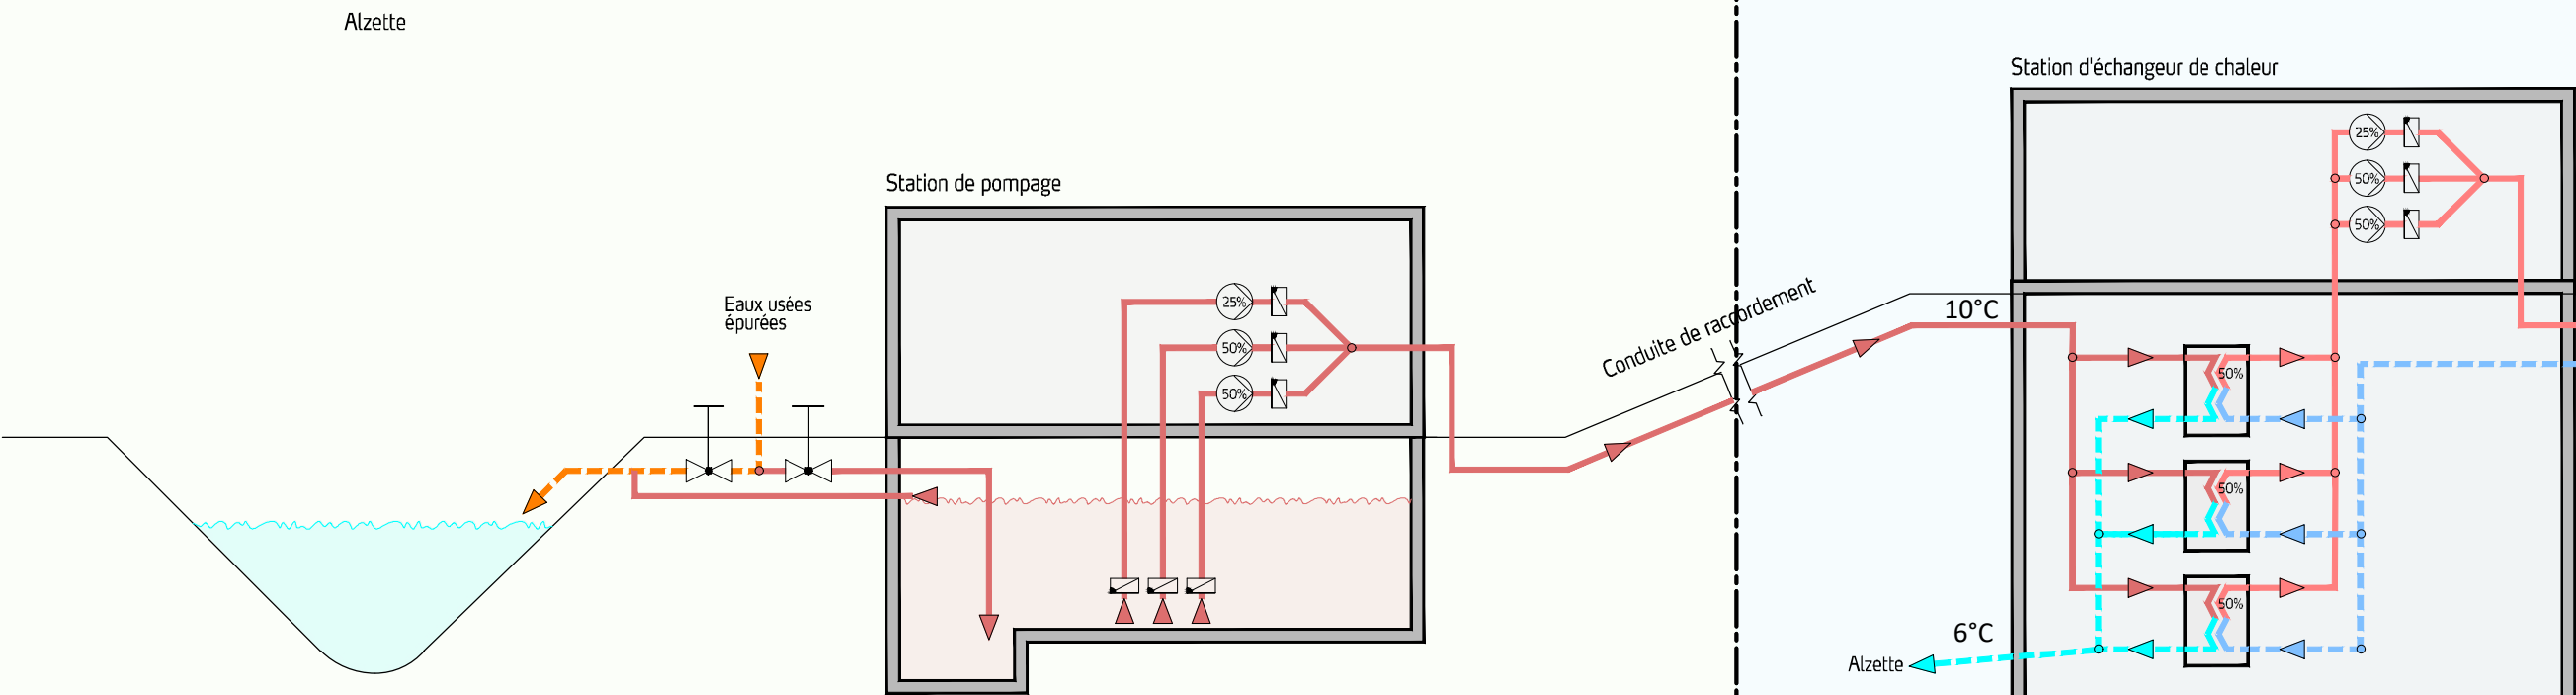

23, avenue John F. Kennedy
L-1855 Luxembourg
Tél.: +352 - 22 54 74 1
Fax: +352 - 22 54 77
info@luxenergie.lu
www.luxenergie.lu

PROJET: MERSCH - ZAMID
16.08.2023

DESIGNATION DU PLAN: PRINZIPSCHEMA
ÜBERSICHT
NETZE UND WÄRMEPUMPEN

IND.	MODIFICATION	DESS.	VER.	DATE	VER.	EEH	NUM. DU PLAN: MER-CEN-009	IND.: 0
					DESSIN INITIAL		NOM DU FICHIER: MER-CEN-009_Prinzipschema_Zamid	ECH.: ---