

# Annexe 9

geopotential

---





3, rue Henri Tudor  
L-5366 Munsbach

scale: 1:3000	client: PM Group	date: 27.02.2018
drawn by: BS	title: cut and fill	project no.: F171102
reviewed:		
format:	project: Project earth (Bissen/Luxembourg)	annex:





**FUGRO ECO CONSULT s.à.r.l.**  
Environnement et Géotechnique  
3, rue Henri Tudor  
L-5366 Munsbach

scale:	1:3000	client:	PM Group	date:	04.04.2018
drawn by:	BS	title:	cut and fill	project no.:	F171102
reviewed:	UP	project:	Project earth (Bissen/Luxembourg)	annex:	
format:					



# Annexe 9.1

Longitudinal (AA') and cross (BB')  
section with „cut and fill option“


---

1:3000  
1:500


# sectional drawing F7 - F4 - F5

!!! horizontal exaggeration (x 6)

construction field

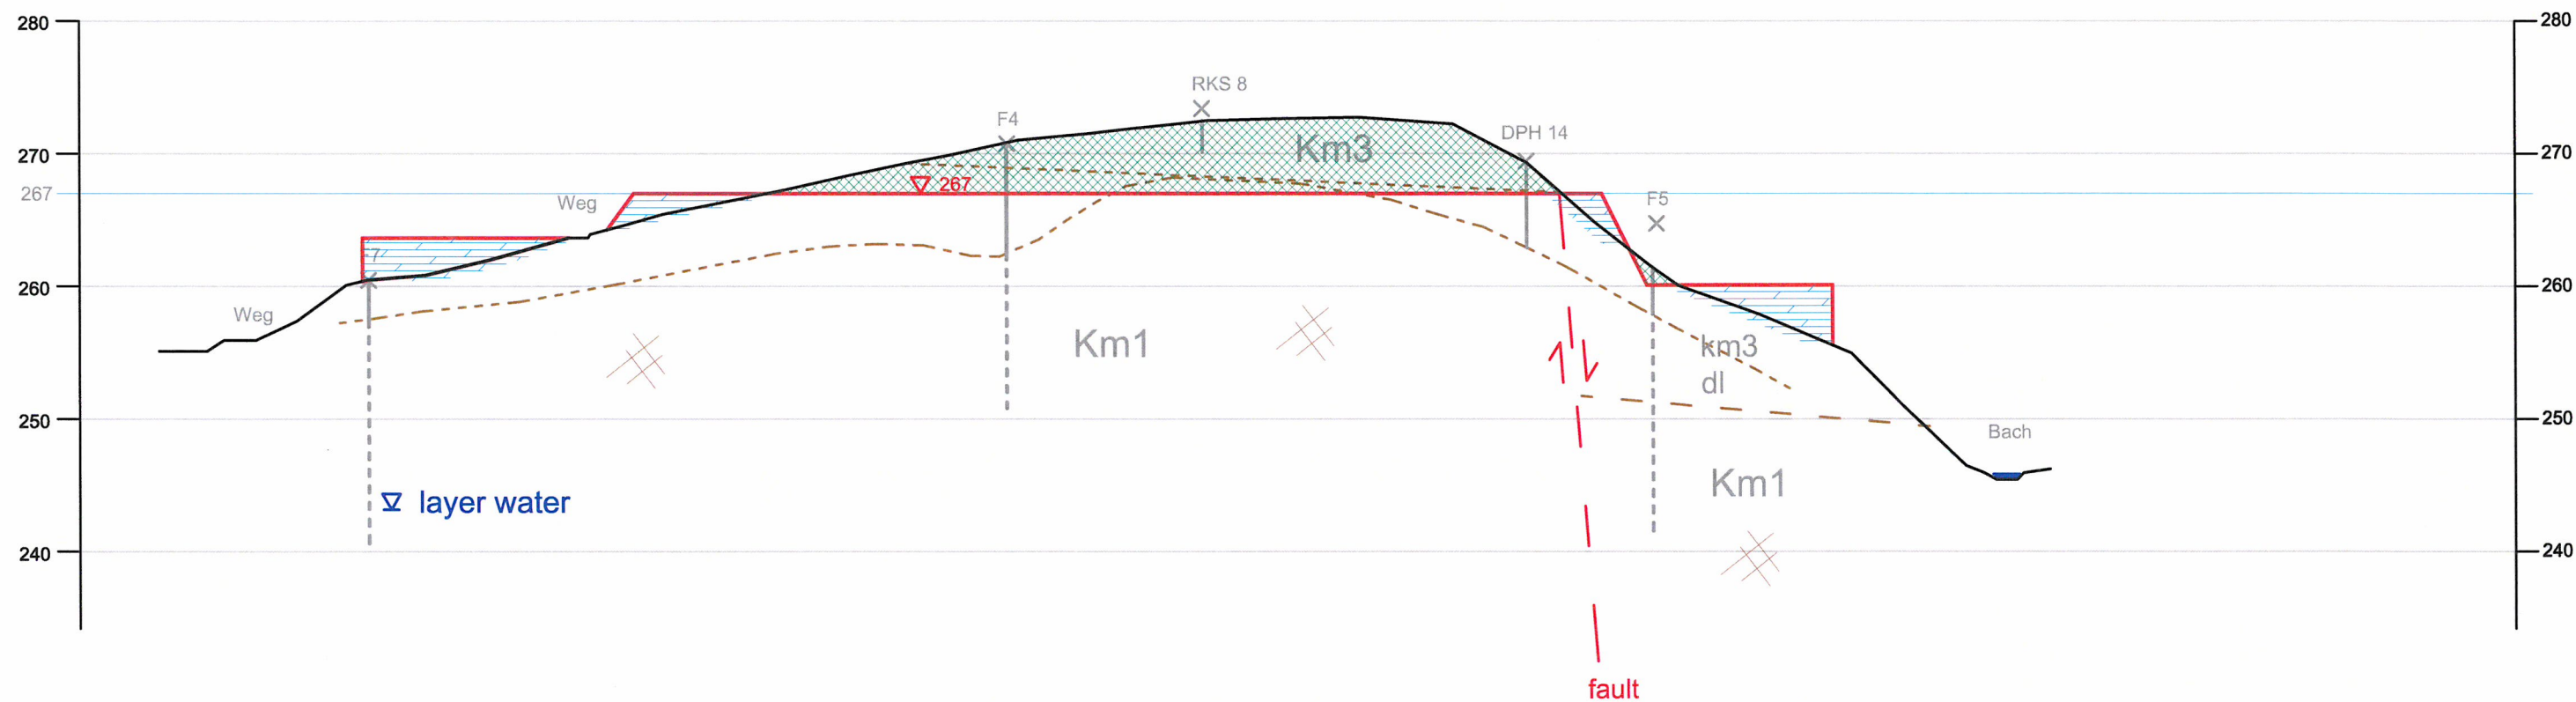

fill  
cut

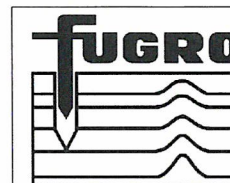

**FUGRO ECO CONSULT s.à.r.l.**  
Environnement et Géotechnique


3, rue Henri Tudor  
L-5366 Munsbach

scale: see draft	client: PM Group	date: 06.02.2018
drawn by: BS	title: cut and fill F7 - F4 - F5	project no.: F171102
reviewed: UP	project: Project earth (Bissen/Luxembourg)	annex: 9.1
format: A3		

sectional drawing F2 - F4

1:3000  
1:250

!!! horizontal exaggeration (x 12)

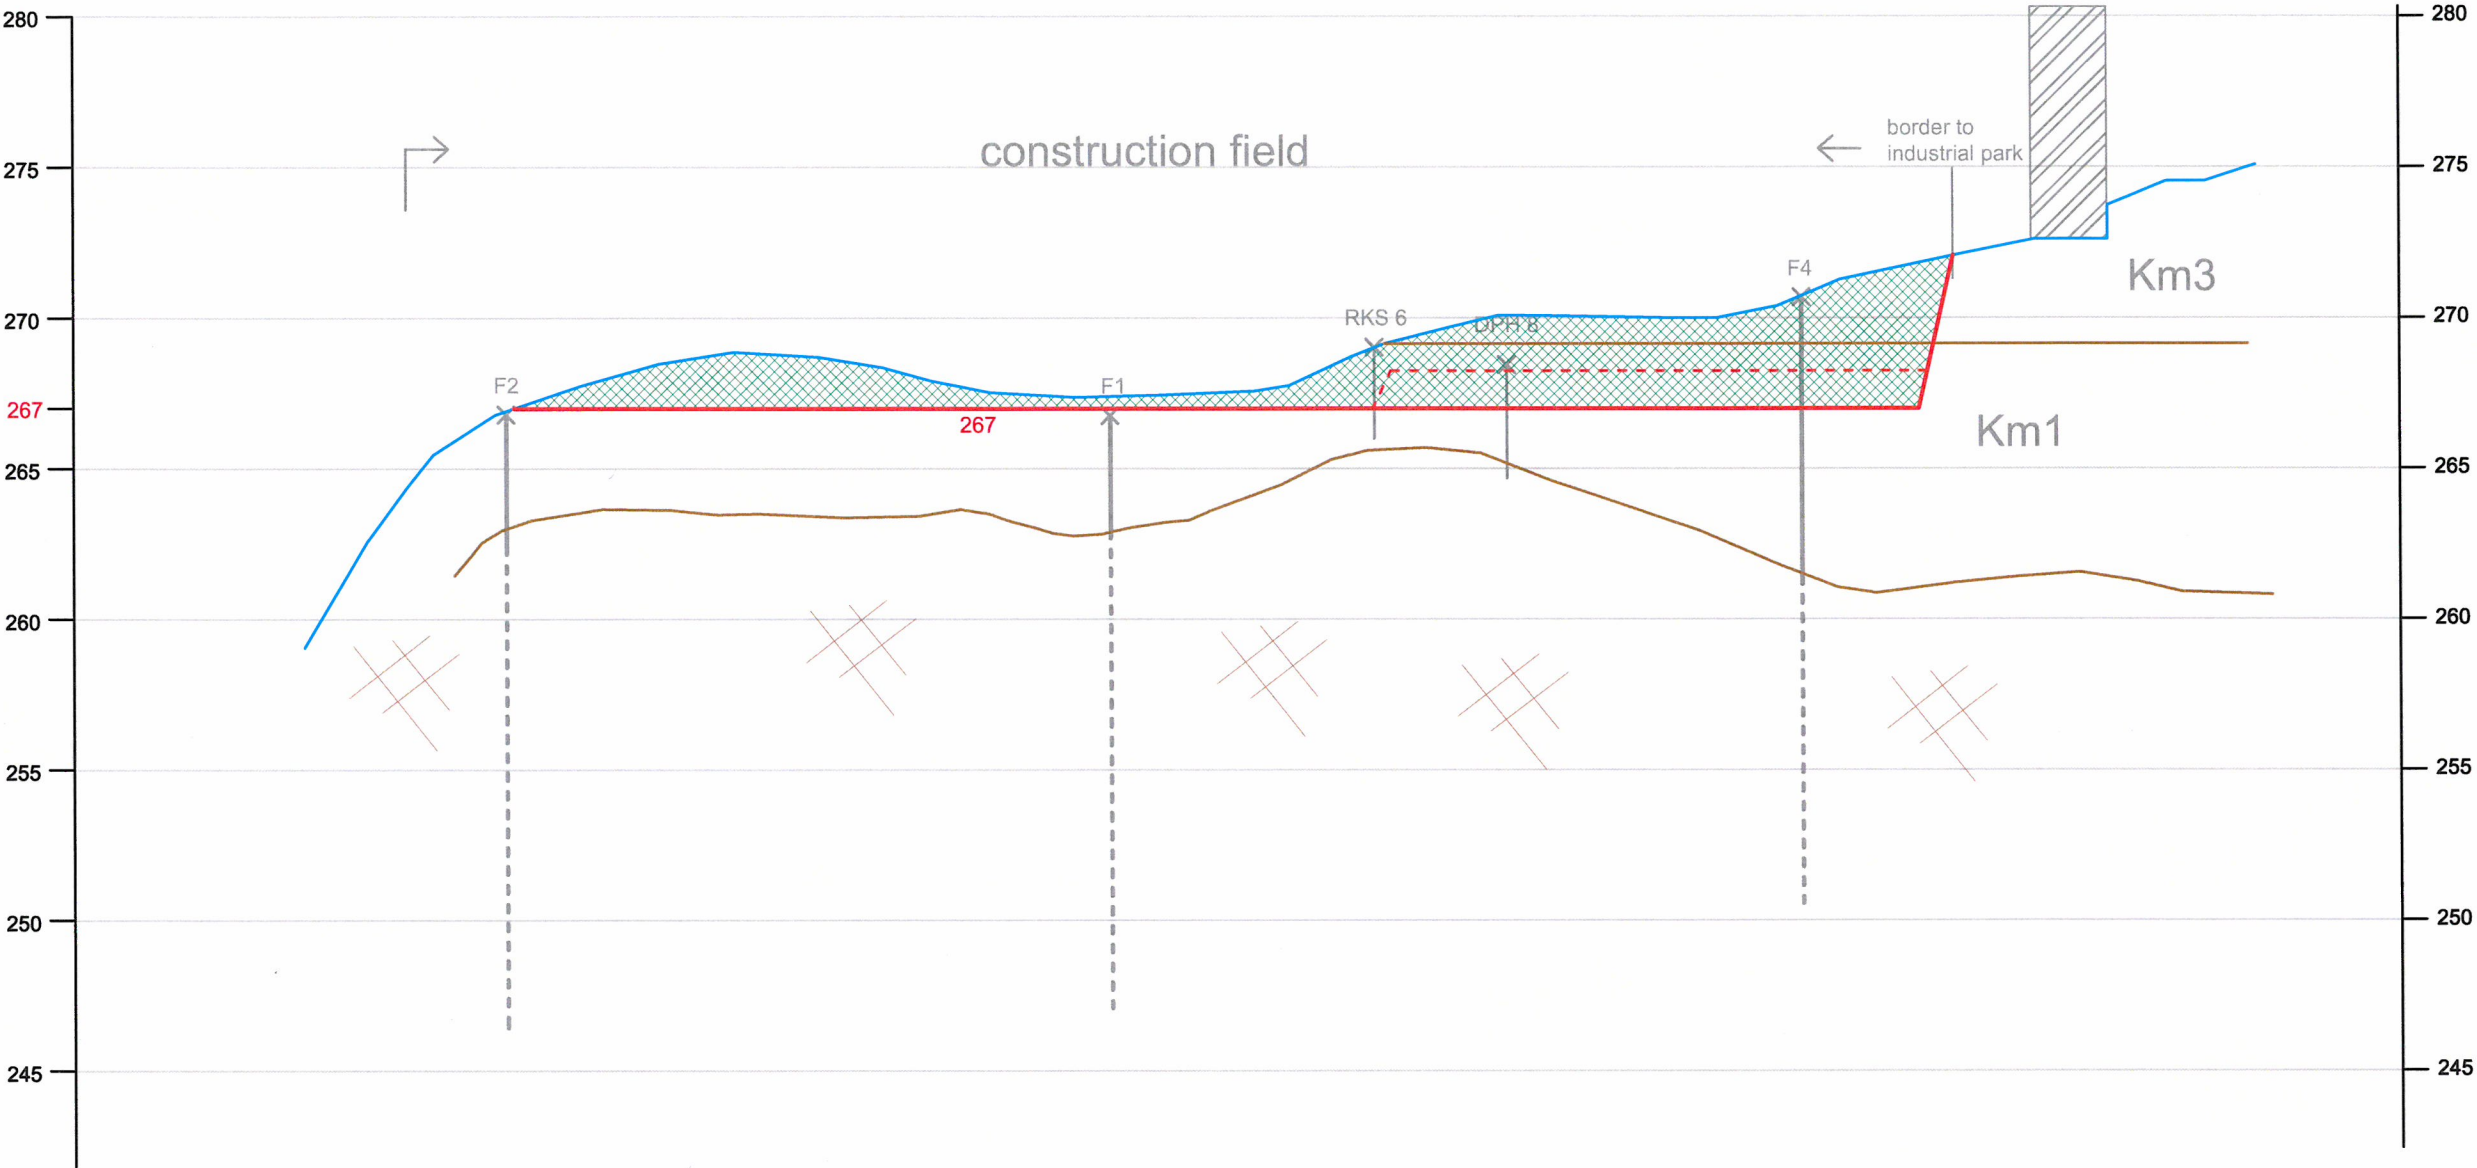

fill  
cut



**FUGRO ECO CONSULT s.à.r.l.**  
Environnement et Géotechnique  
3, rue Henri Tudor  
L-5366 Munsbach


scale: see draft	client: PM Group	date: 05.02.2018
drawn by: BS	title: cut and fill F2 - F4	project no.: F171102
reviewed: UP	project: Project earth (Bissen/Luxembourg)	annex: 9.1
format: A3		



1:3000  
1:500

# sectional drawing F3 - F1 - F8

!!! horizontal exaggeration (x 6)

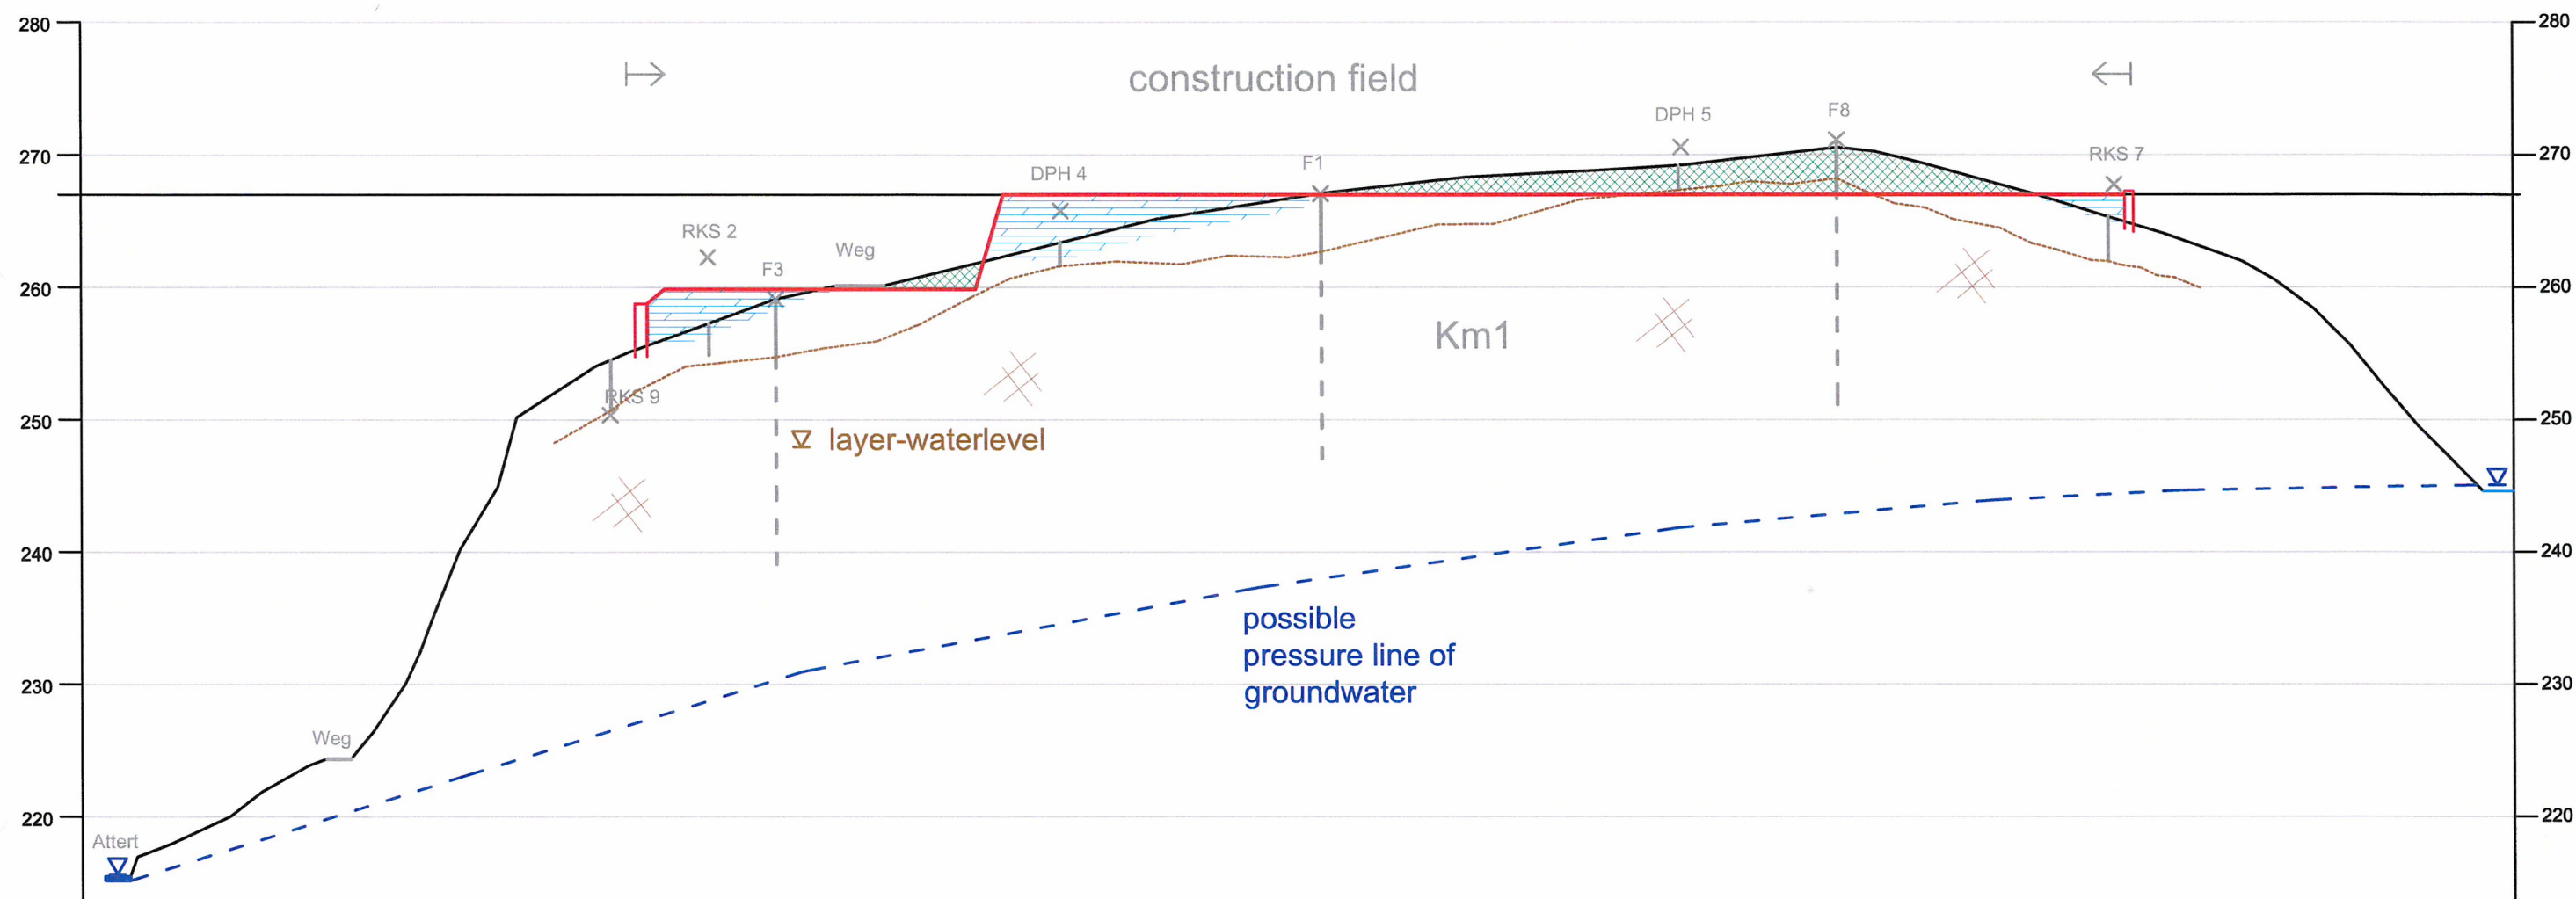

fill  
cut



**FUGRO ECO CONSULT s.à.r.l.**  
Environnement et Géotechnique

3, rue Henri Tudor  
L-5366 Munsbach

scale: see draft	client: PM Group	date: 05.02.2018
drawn by: BS	title: cut and fill F3 - F1- F8	project no.: F171102
reviewed: UP	project: Project earth (Bissen/Luxembourg)	annex: 9.1
format: A3		