

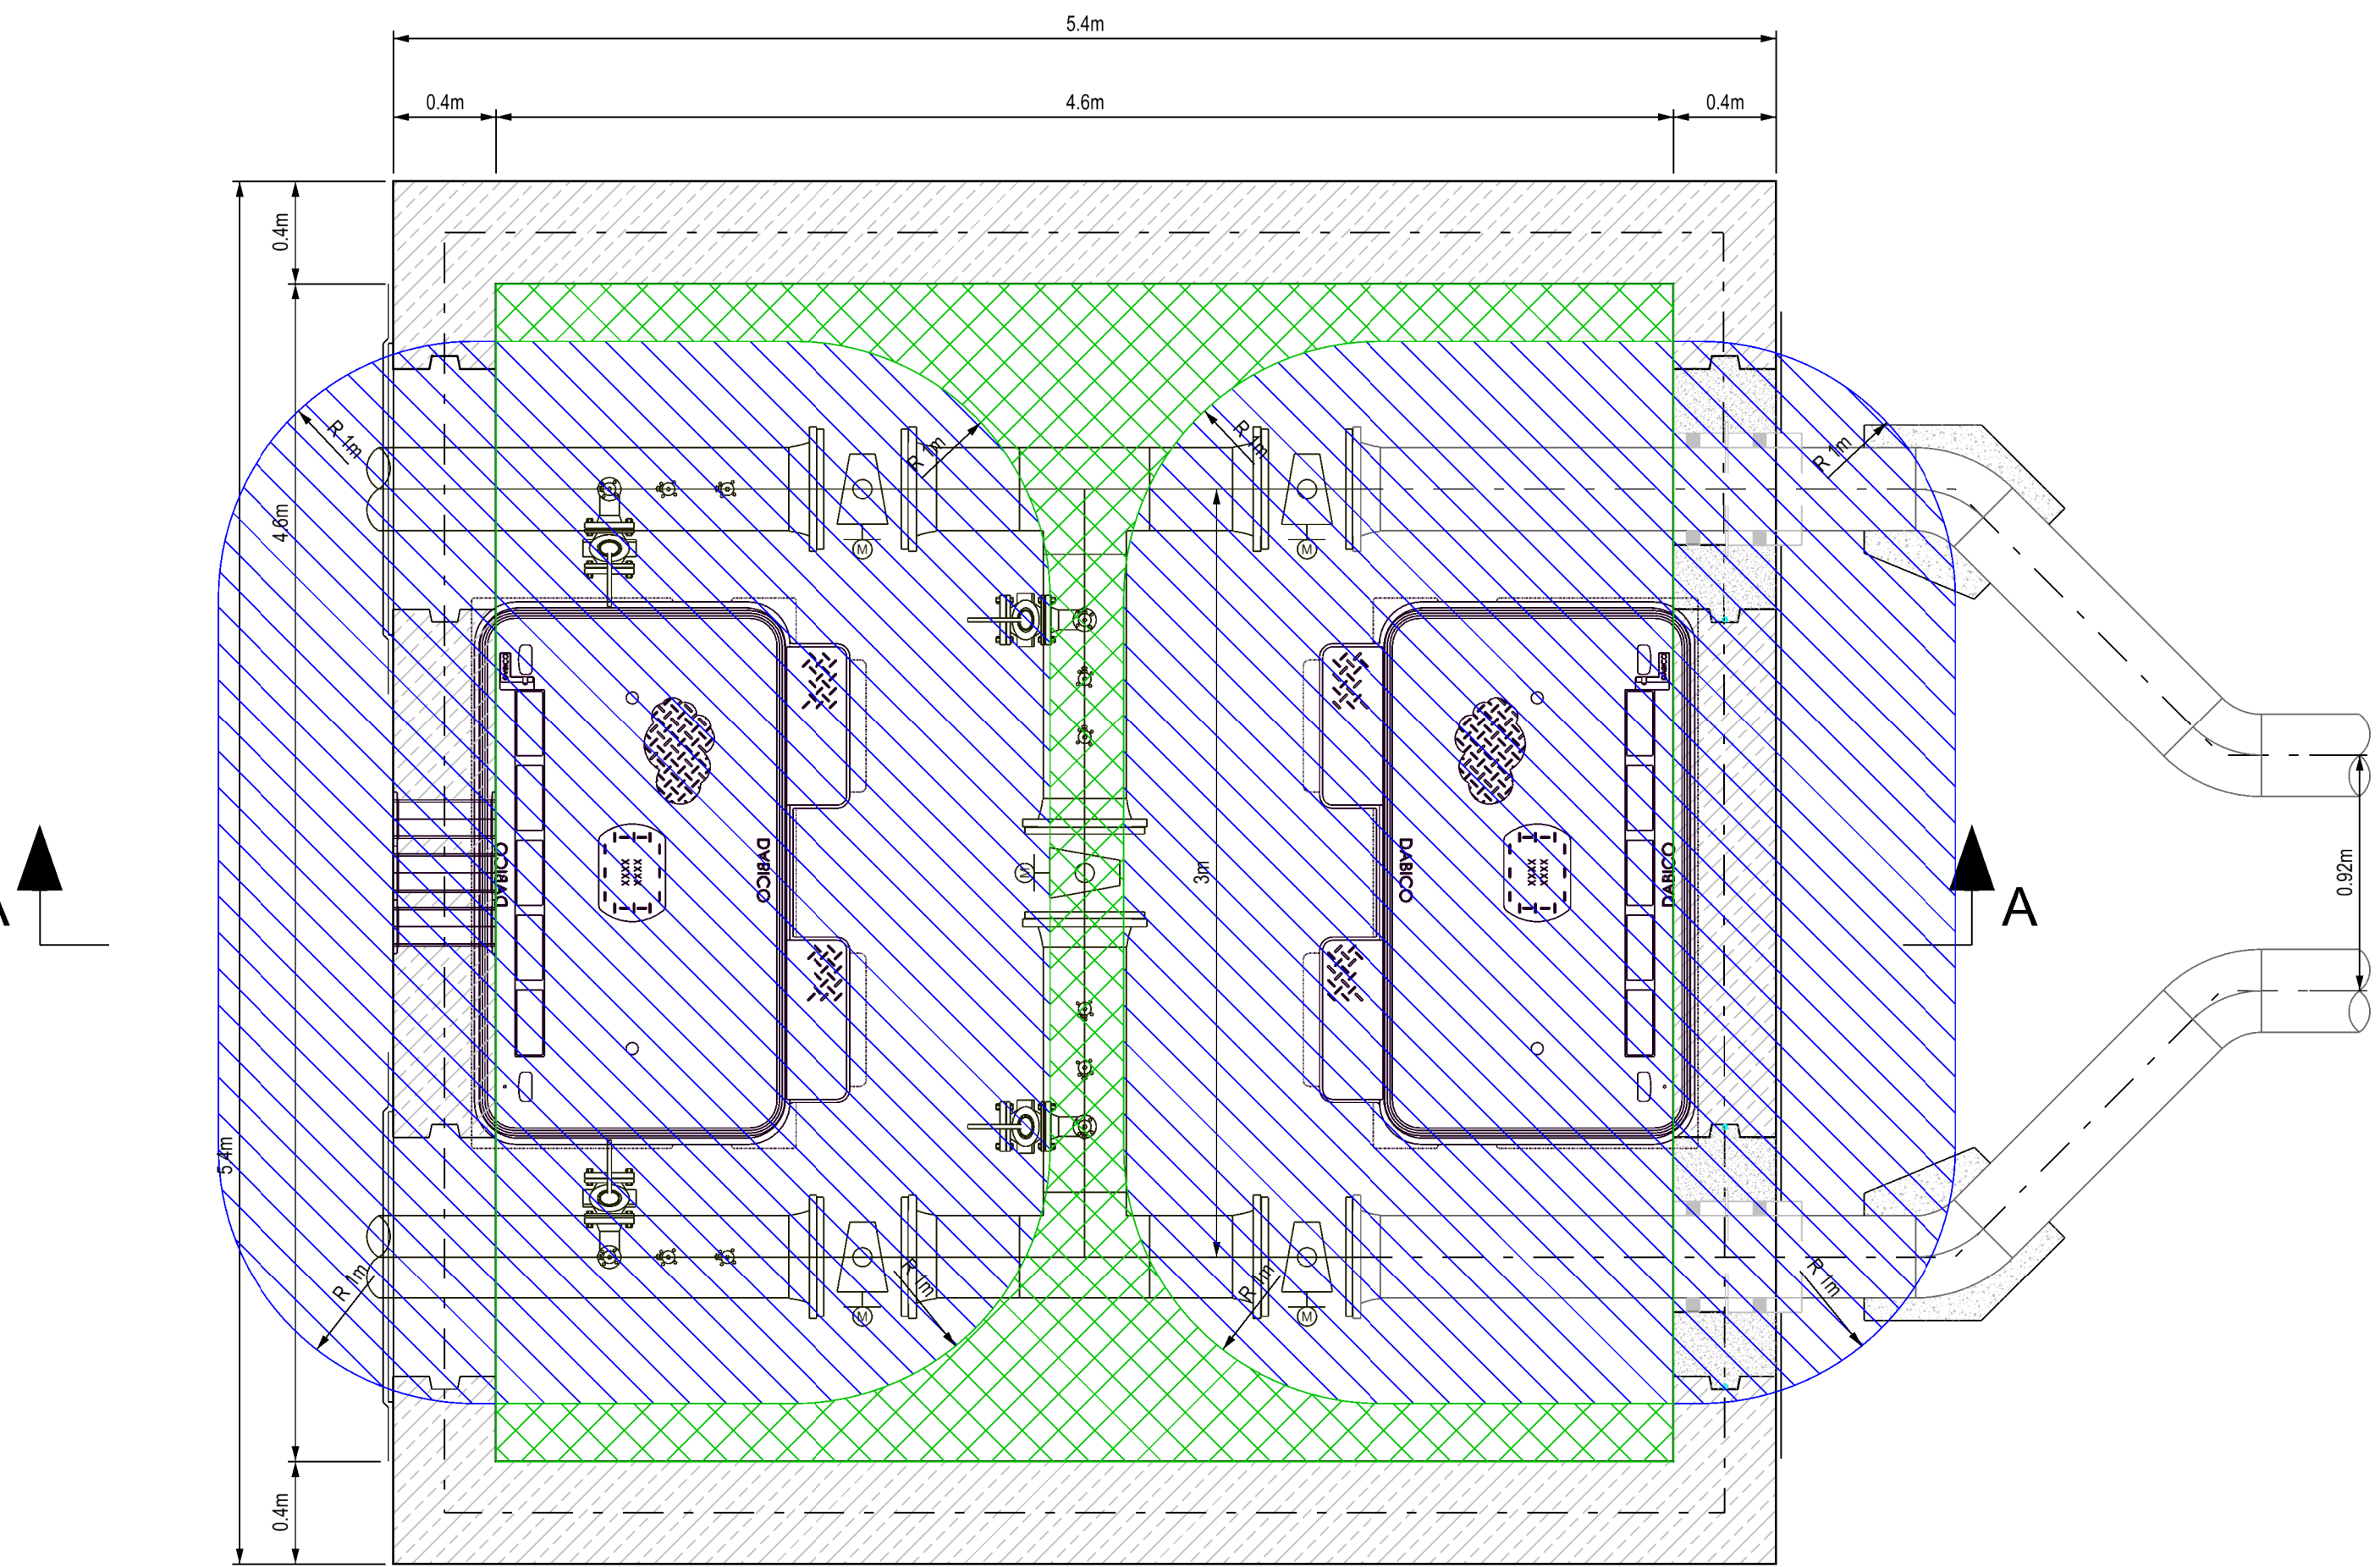


Pipeline connect chamber to P1 and P10

No external hazardous zone  
when valve chamber covers are closed

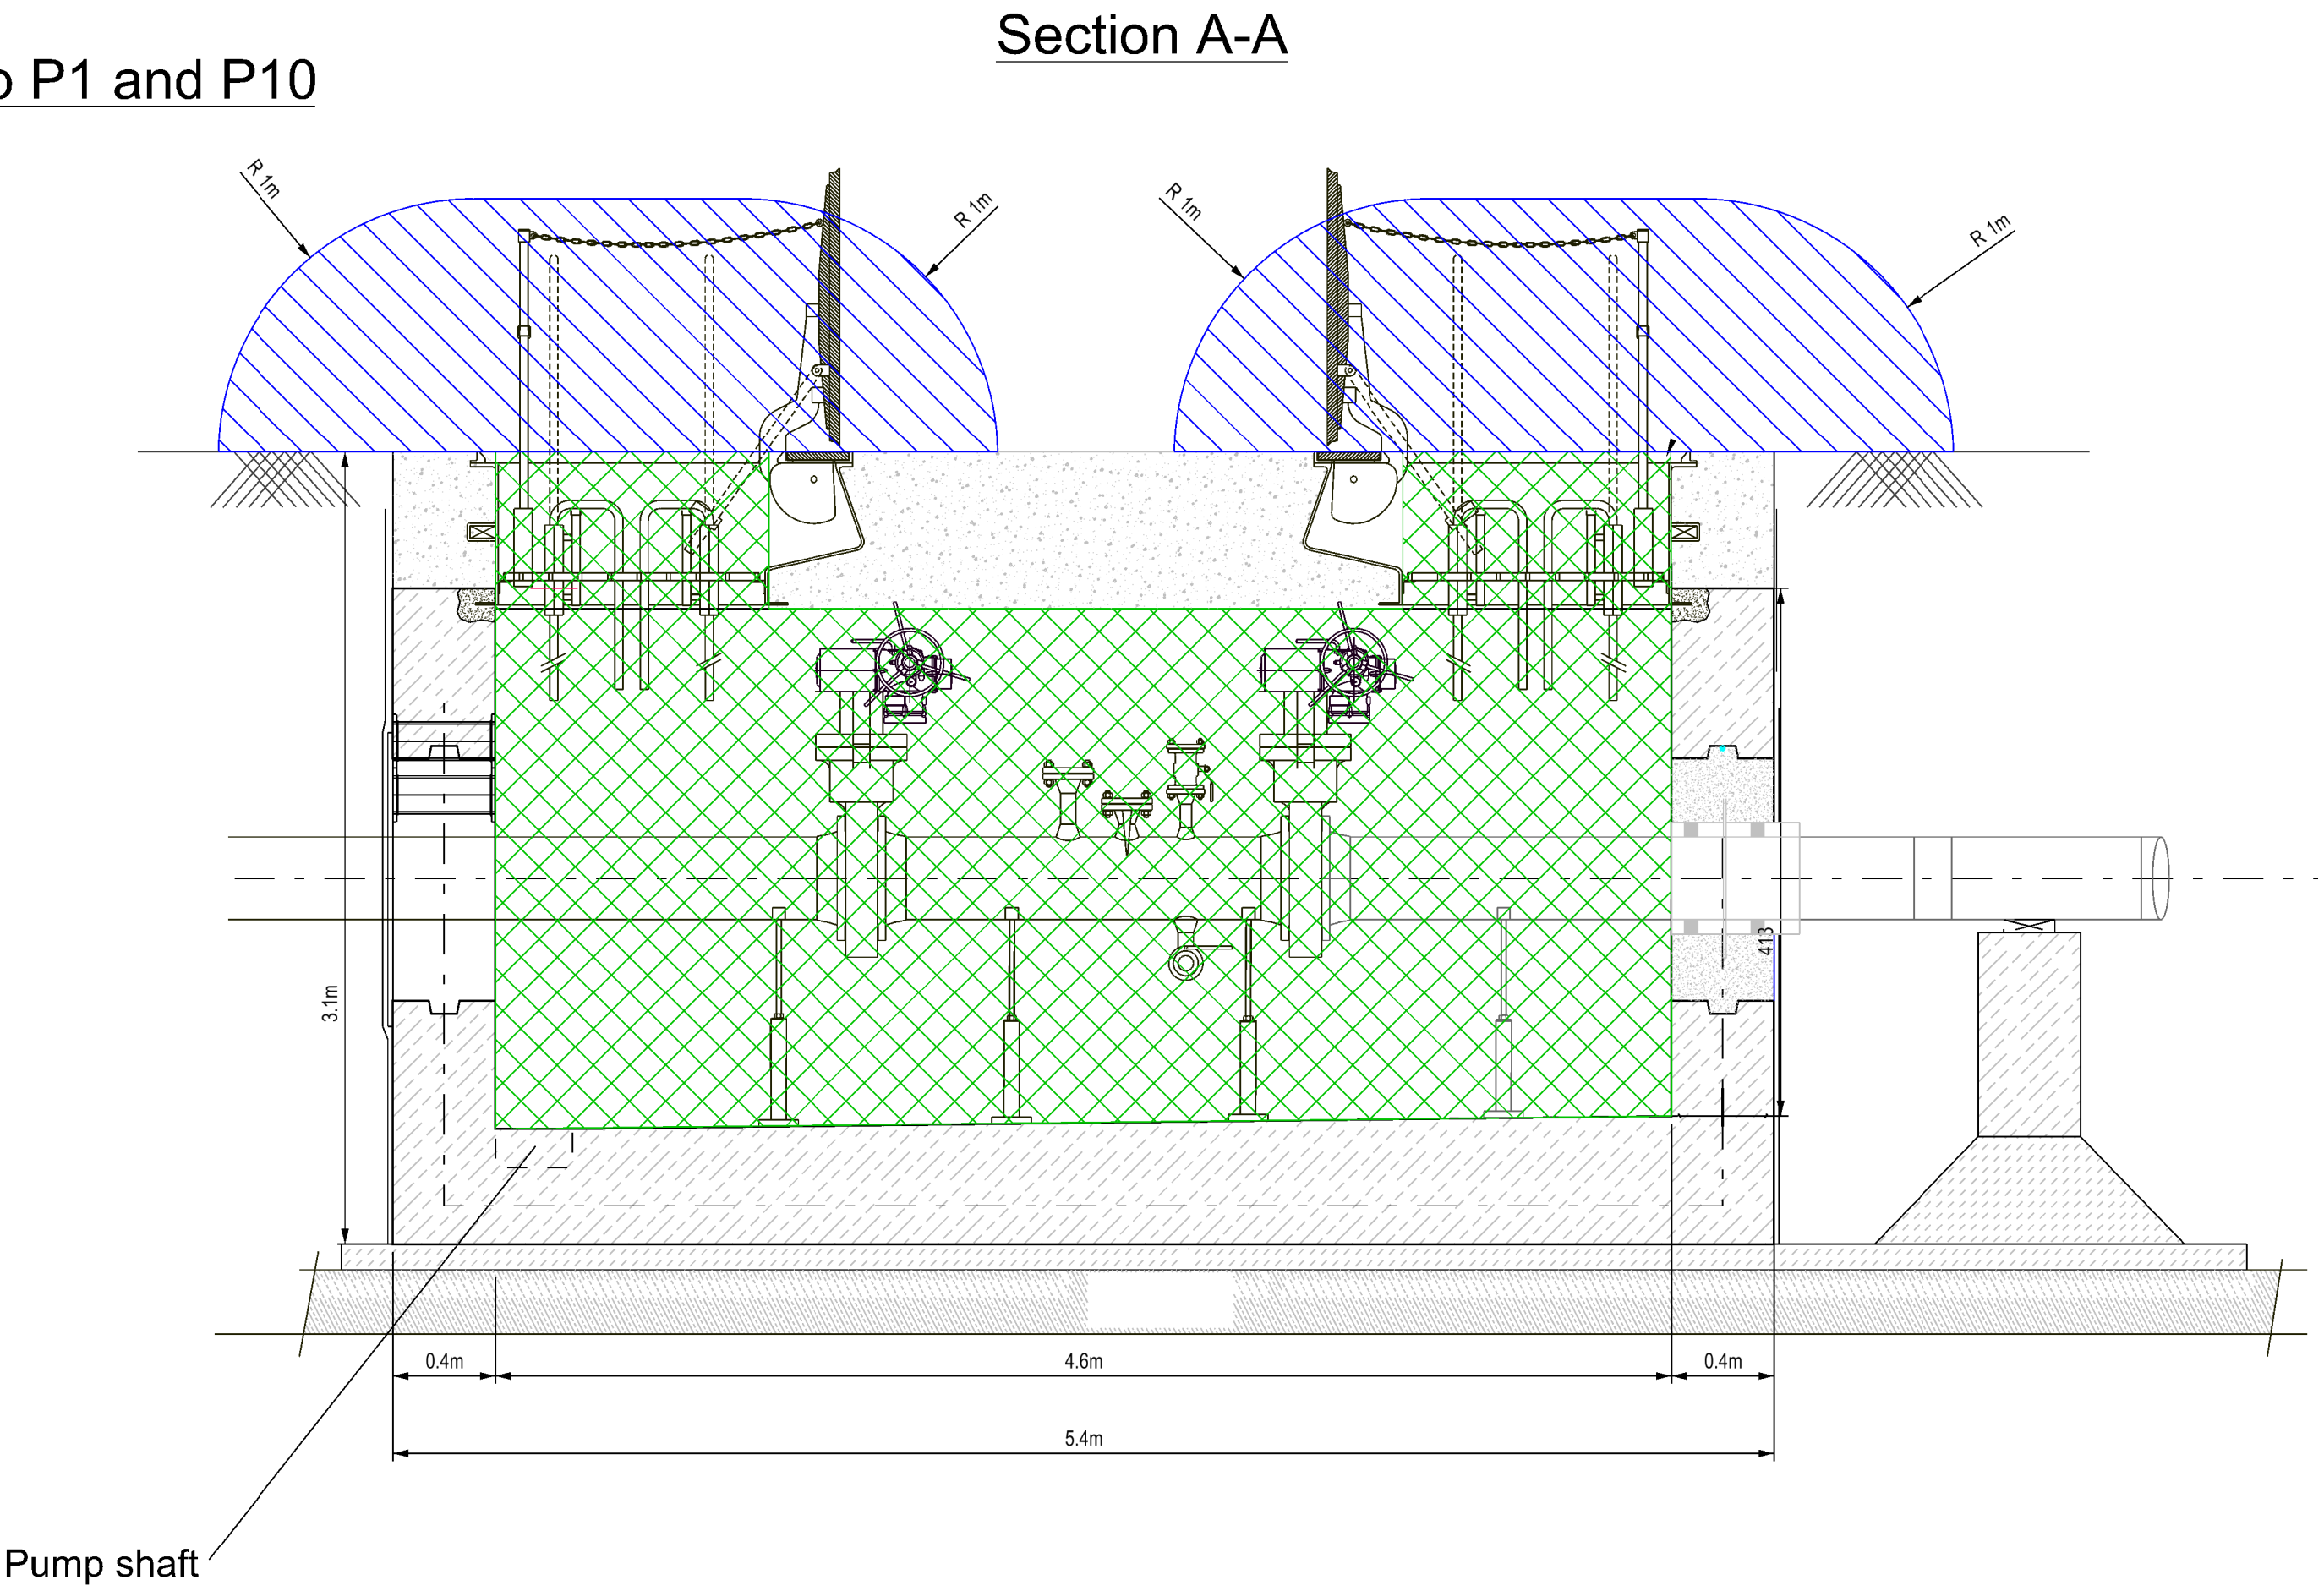

Hydrant Pit  
only when in use R=1m

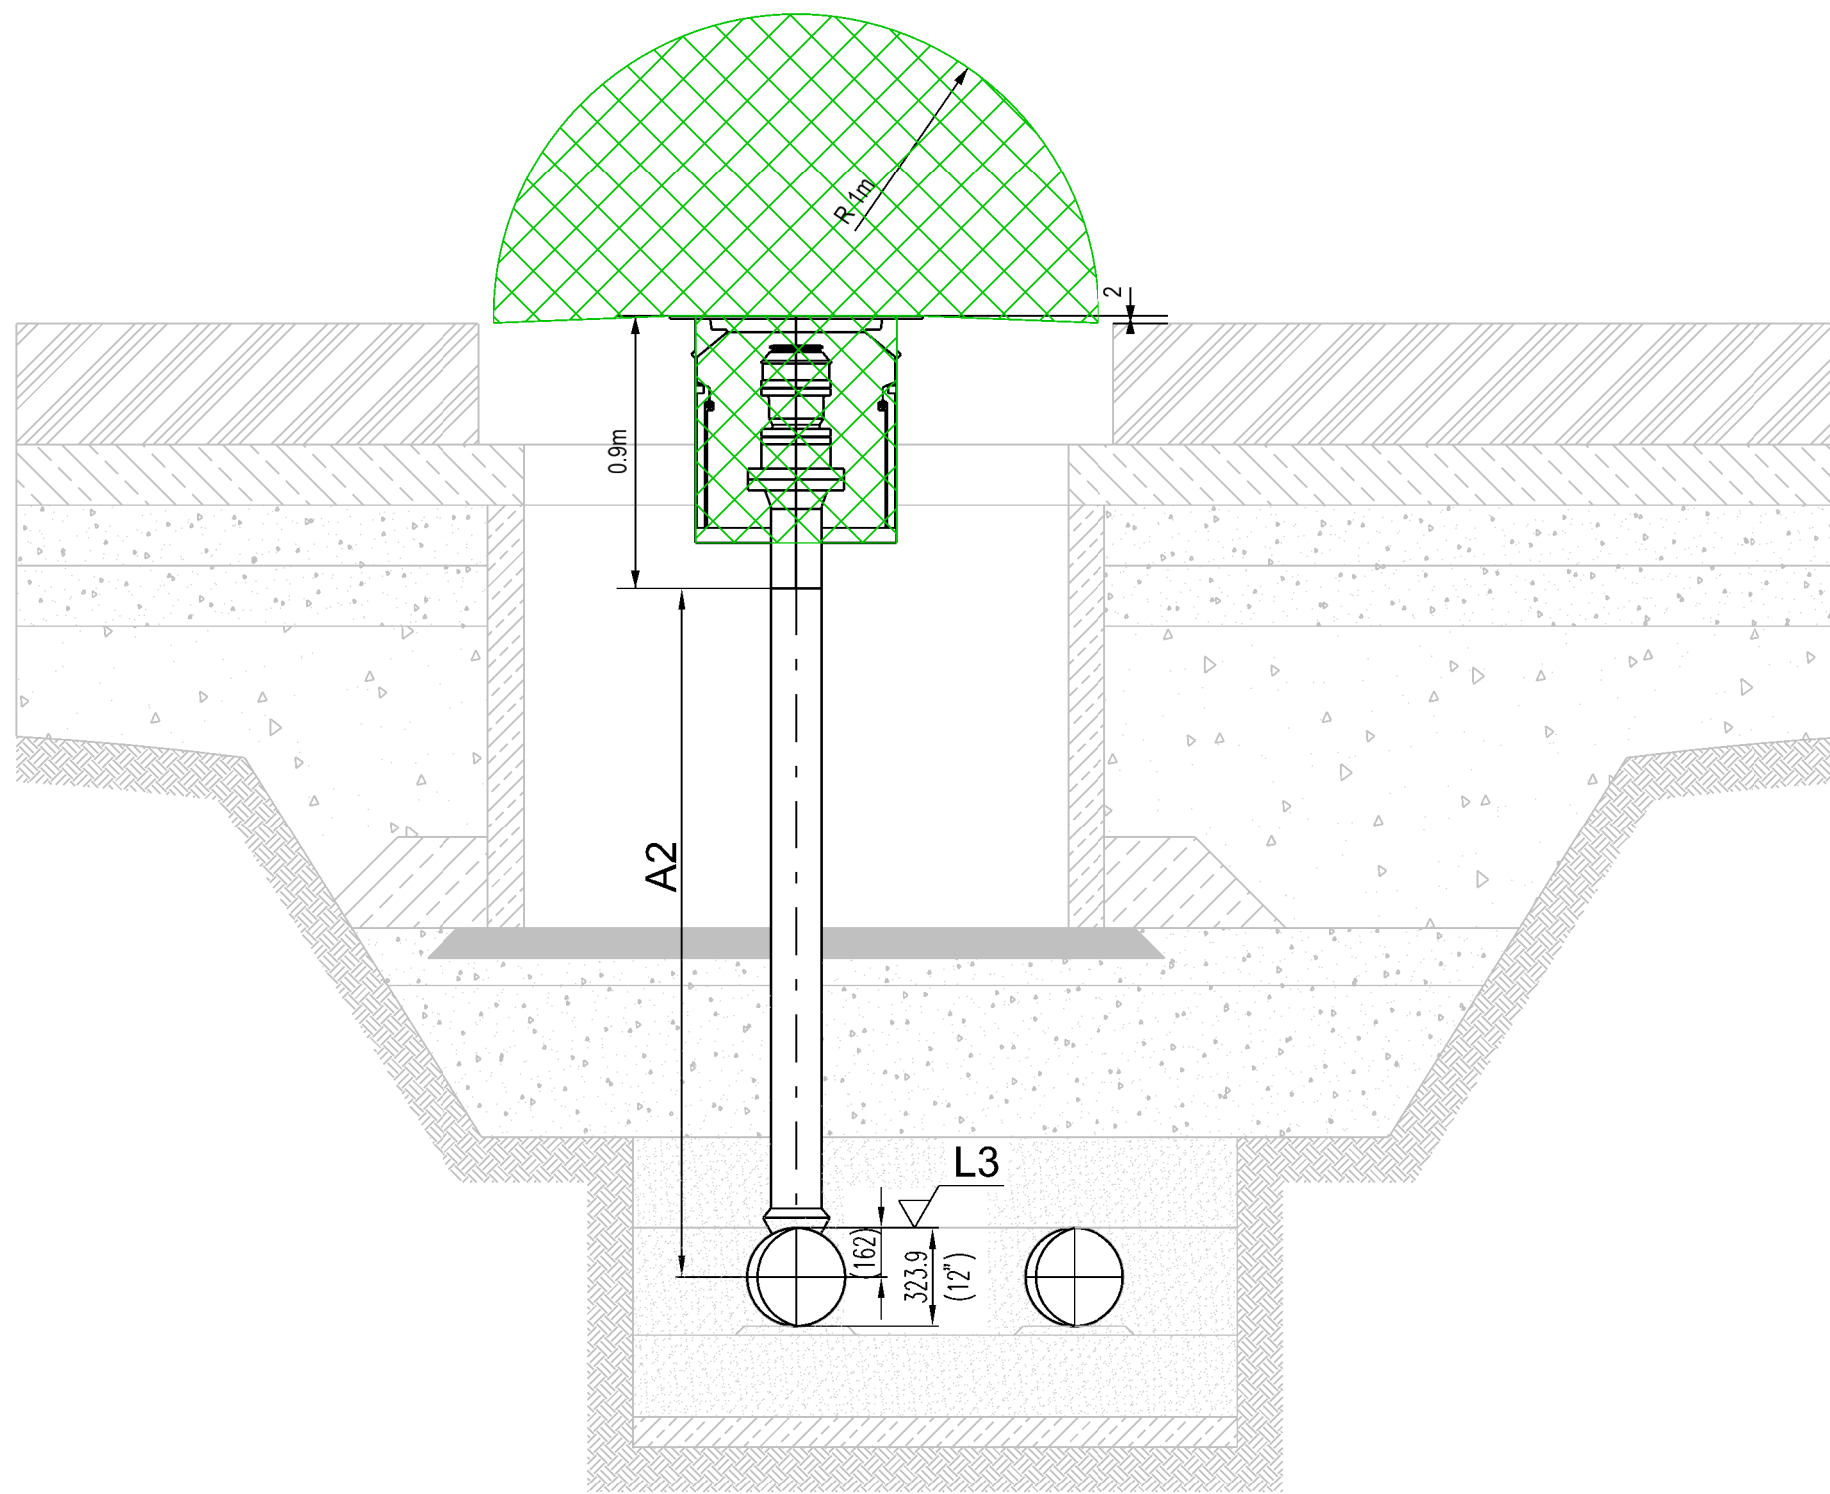

Hydrant Pit Box

- a) Fuel Hydrant Pit Valve
  - b) Low point drain assembly with dry break self seal coupling
  - c) Vent point assembly with dry break self seal coupling
2. No external hazardous zone when pit box is closed

Phase V - Functional Tender

				Kunde / client	
				lux-Airport s.a.	
				Projekt / project	
				Luxembourg Airport New Aviation Fuel Facilities	
				Société de l'Aéroport de Luxembourg S.A.	
				Benennung / title	
				Exploitation area	
				Unit 6 - Pipeline connect chamber to P1 and P10 and Hydrant pit	
				Zeichn. Nr. / drw. no.	
				2020-PJ-285-I-022	
				Blatt / sh	
				2	
				Bl. / sh.	
				3	

CAD		Grossmann	
Copyright reserved		Group	
Passing on as well as copying requires a written acceptance of the producer. All rights for patenting and protection of design have to be followed !!		Ingenieurbüro Großmann KG Wiesensteiger Str.6 73342 Bad Ditzingen-Gosbach Tel. +49 (0) 7335/9619-0 info@grossmann-germany.com Fax +49 (0) 7335/9619-25 www.grossmann-germany.com Germany	